

GROUND - FLOOR

SECTION A

23.00
22.00

1.00

BOUNDARY

BOUNDARY

30.00
25.00

SECTION B

BOUNDARY

BOUNDARY

BATH

M. BEDROOM

DRESS.

MAJLIS / HARM -0.54

SH.

SH.

SH.

HALL -0.54

BATH

WC

WC

SERVANT

OPEN

DIWAN GUEST

DIWAN

RECEPTION

STUDY

OFFICE

KITCHENET

STORE

FOUNTAIN

-0.90

± 0.00


-0.90

-1.05

ENTRANCE

STREET

SECTION A

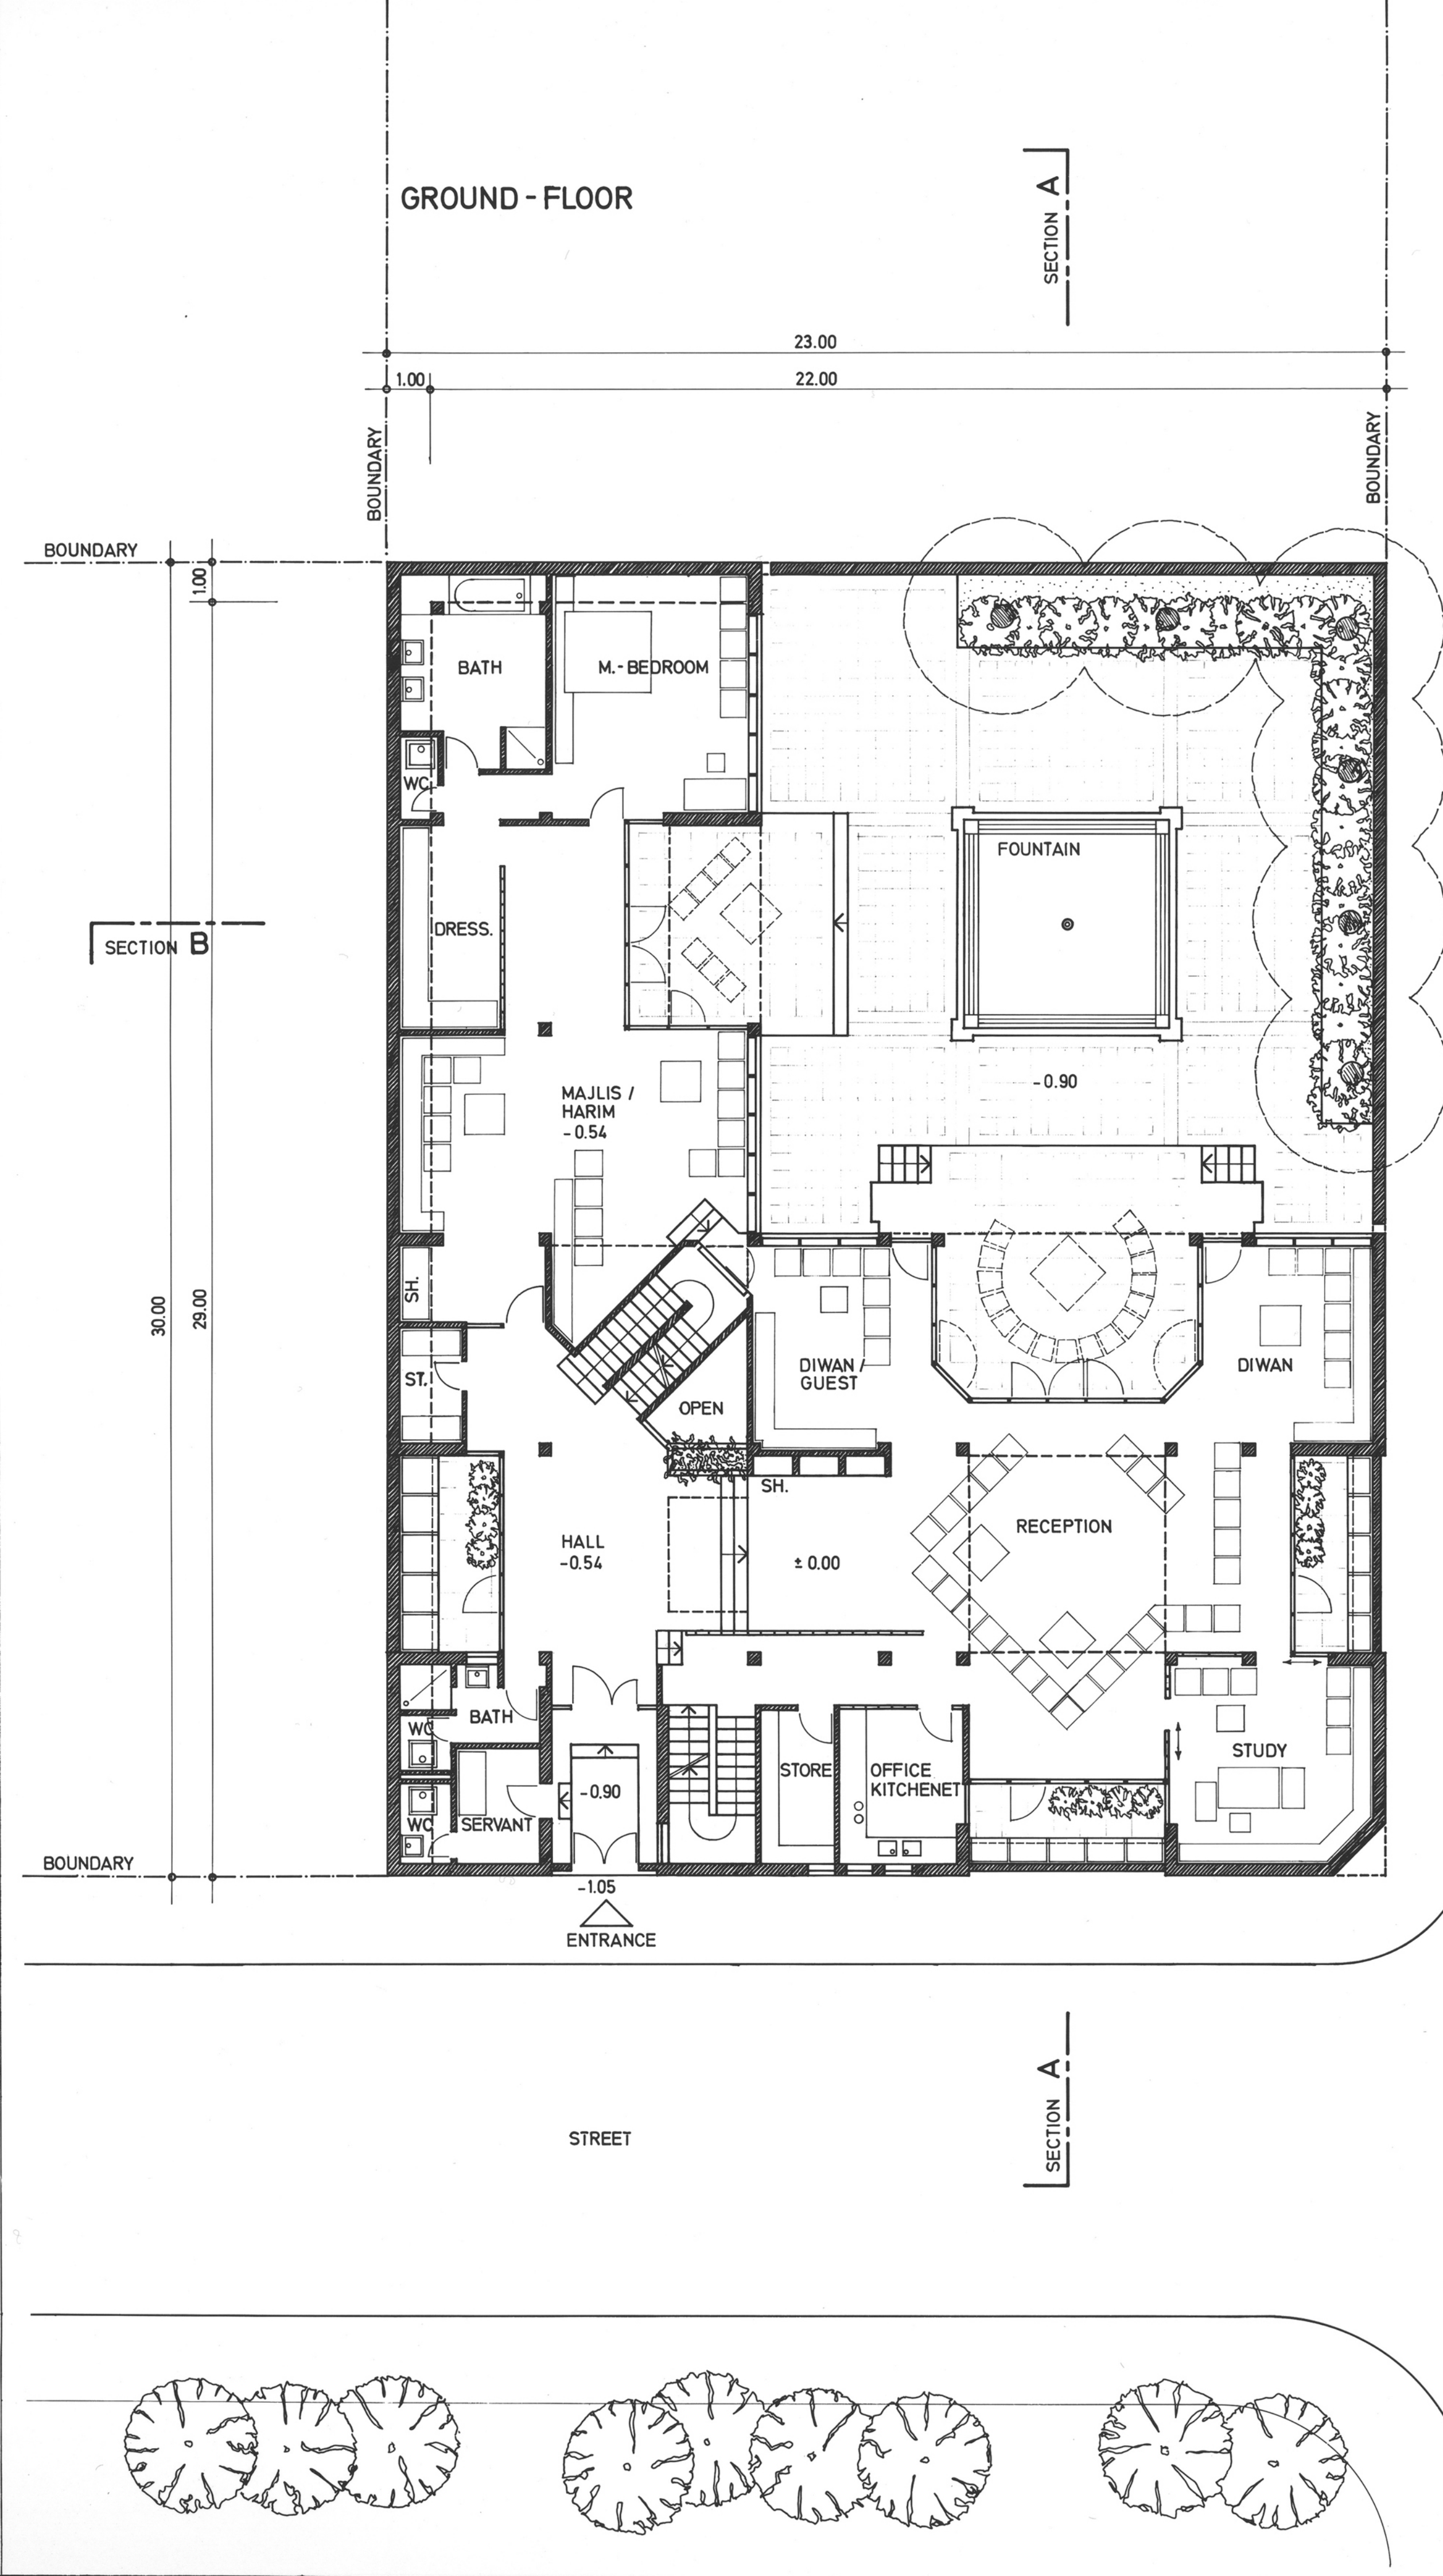

BASEMENT

SECTION B

STREET

FILTER


CHILDRENS POOL

SWIMMINGPOOL

- 3.85

N


Architectural floor plan of the basement level. The plan shows a large rectangular swimming pool on the right, labeled 'SWIMMINGPOOL' with a depth of '- 3.85'. To its left is a smaller rectangular area labeled 'CHILDRENS POOL'. Further left is a 'FILTER' room. A central staircase is labeled 'S' and 'N'. To the left of the stairs are rooms labeled 'WC' and 'VAB'. A north arrow is located at the bottom left, pointing upwards. A dashed line indicates the boundary of the building, and a dashed line indicates the location of a street. The plan is labeled 'SECTION B' and 'BASEMENT'.

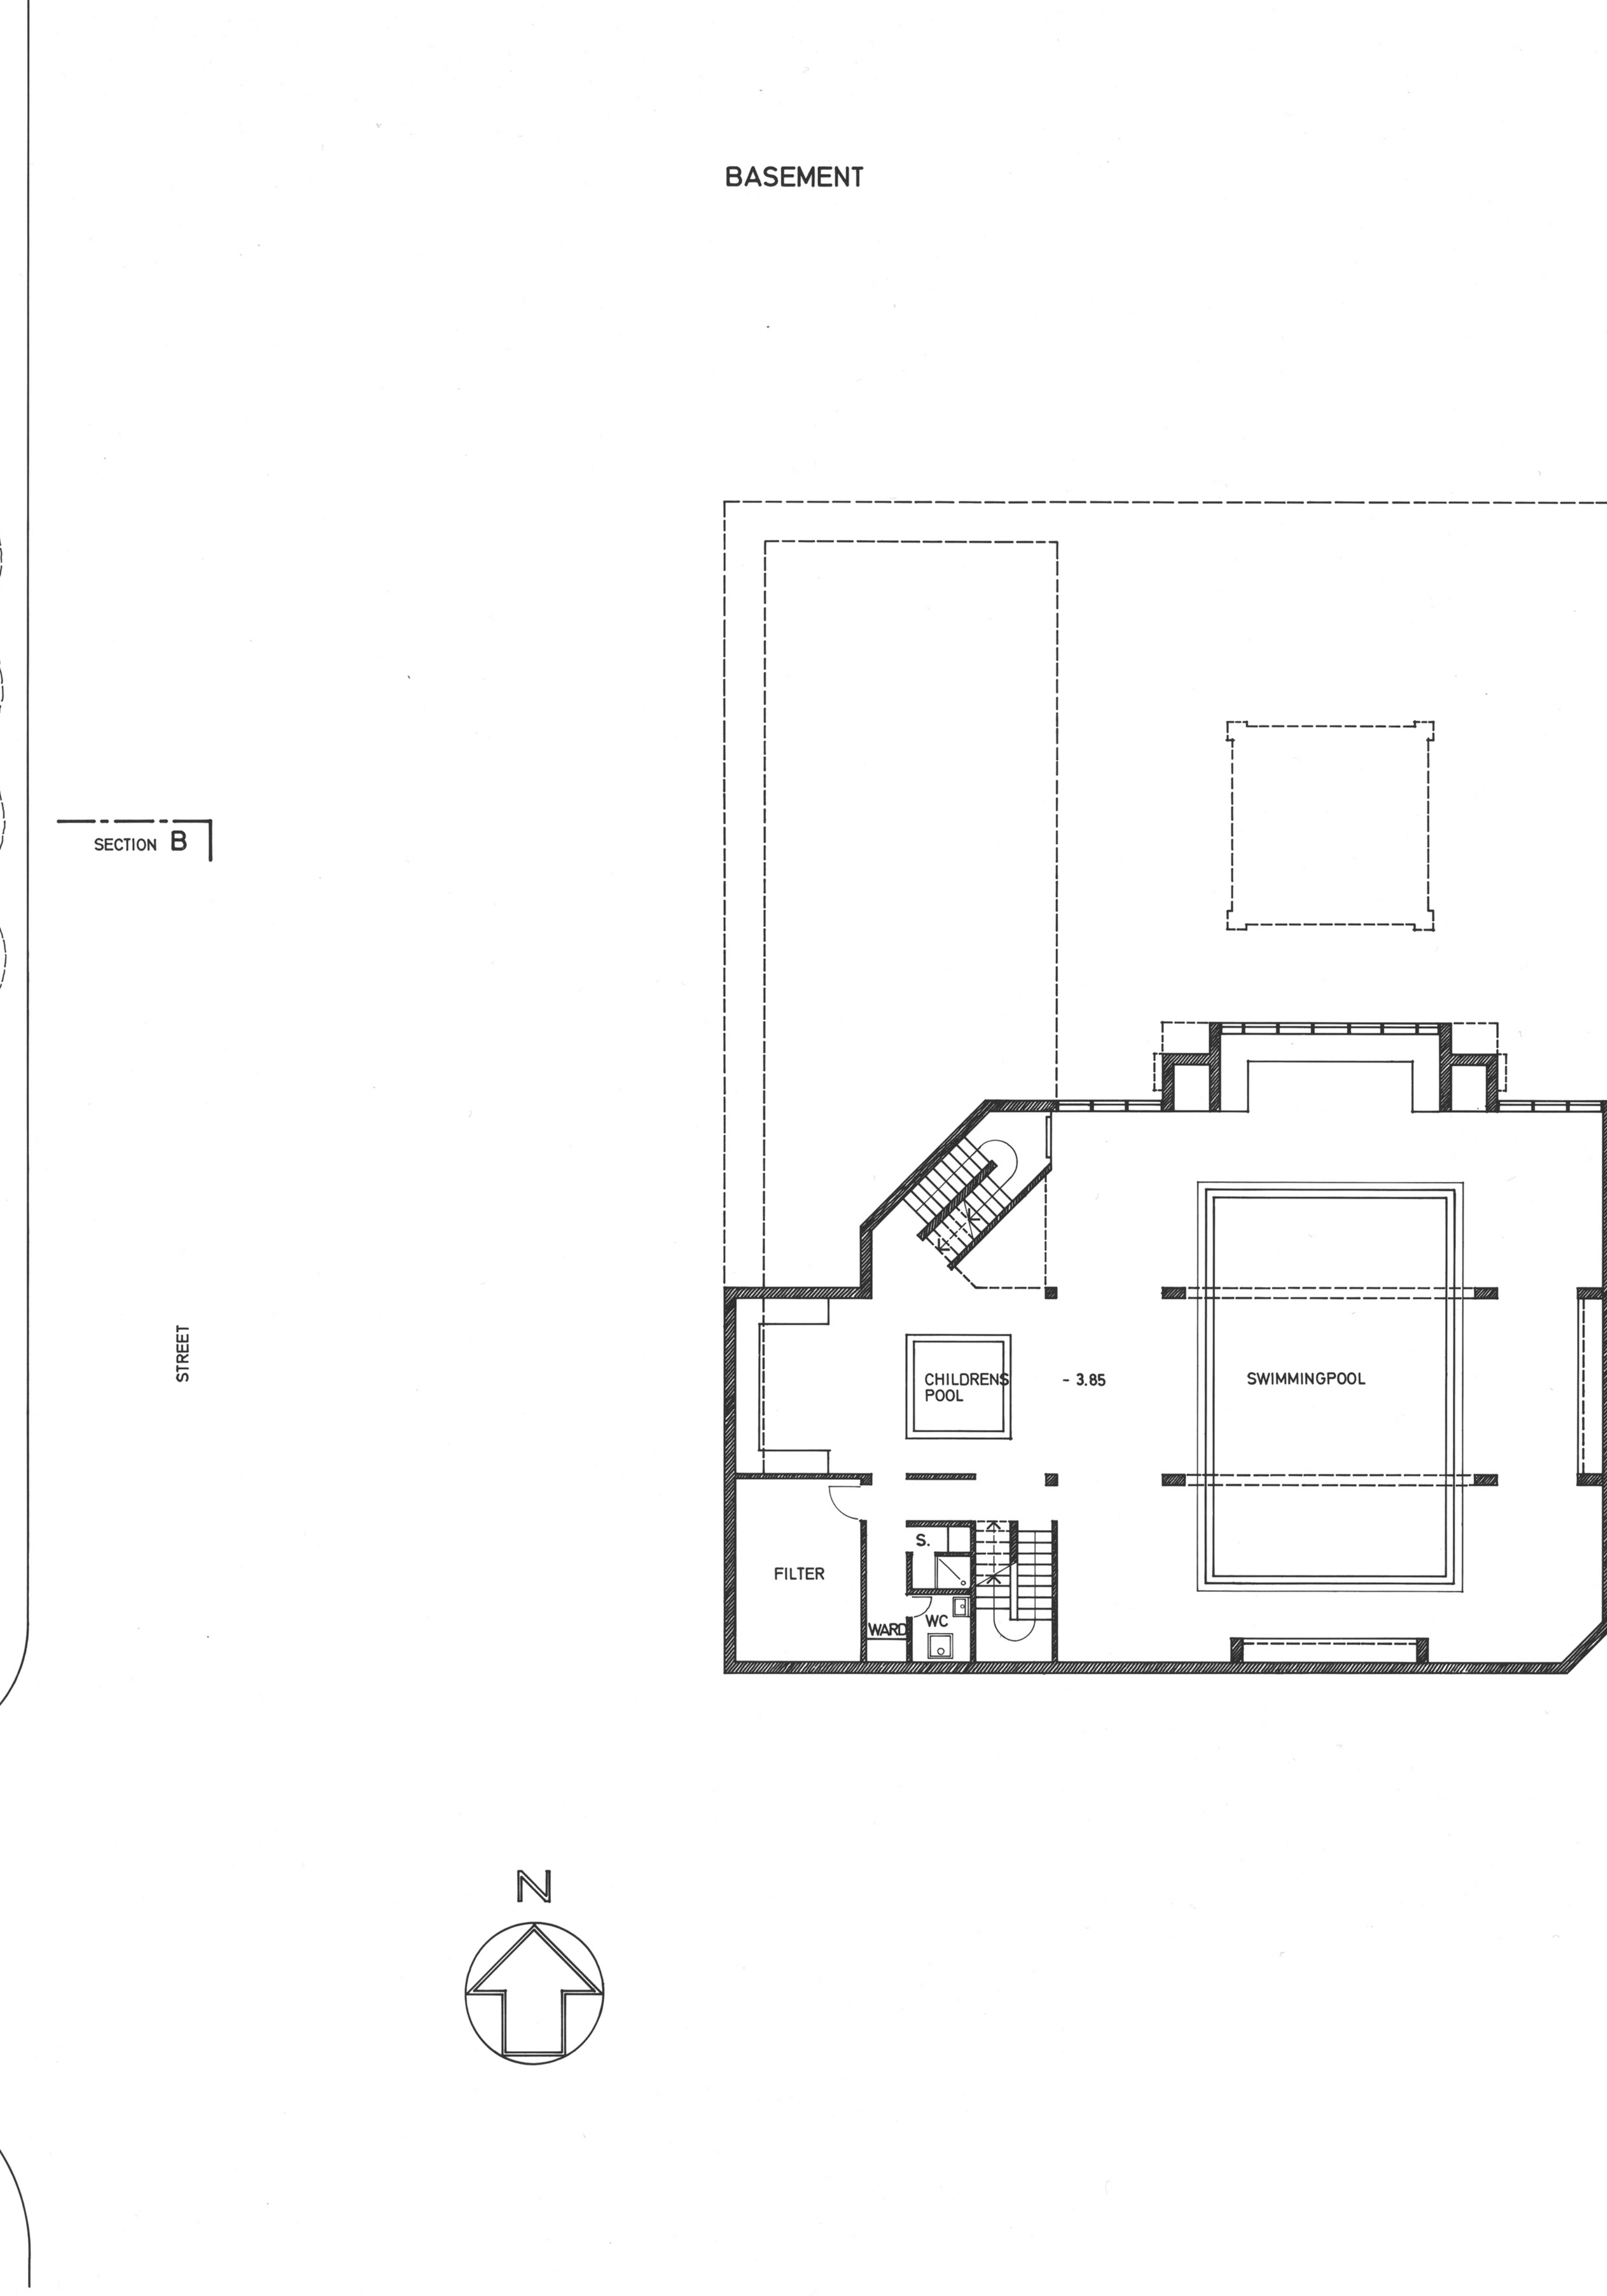

MEZZANINE - FLOOR

Architectural floor plan of the Mezzanine Floor. The plan shows a complex layout with various rooms and open spaces. Key areas include:

- DIWAN
- DINING
- STUDY
- OPEN
- SH.
- + 3.25
- HALL 1 RECEPT.
- OPEN
- SH.
- HALL 2 RECEPT.
- PATIO
- + 3.25
- BATH WC
- DOMESTIC
- MAIN - KITCHEN
- STORE
- DINING


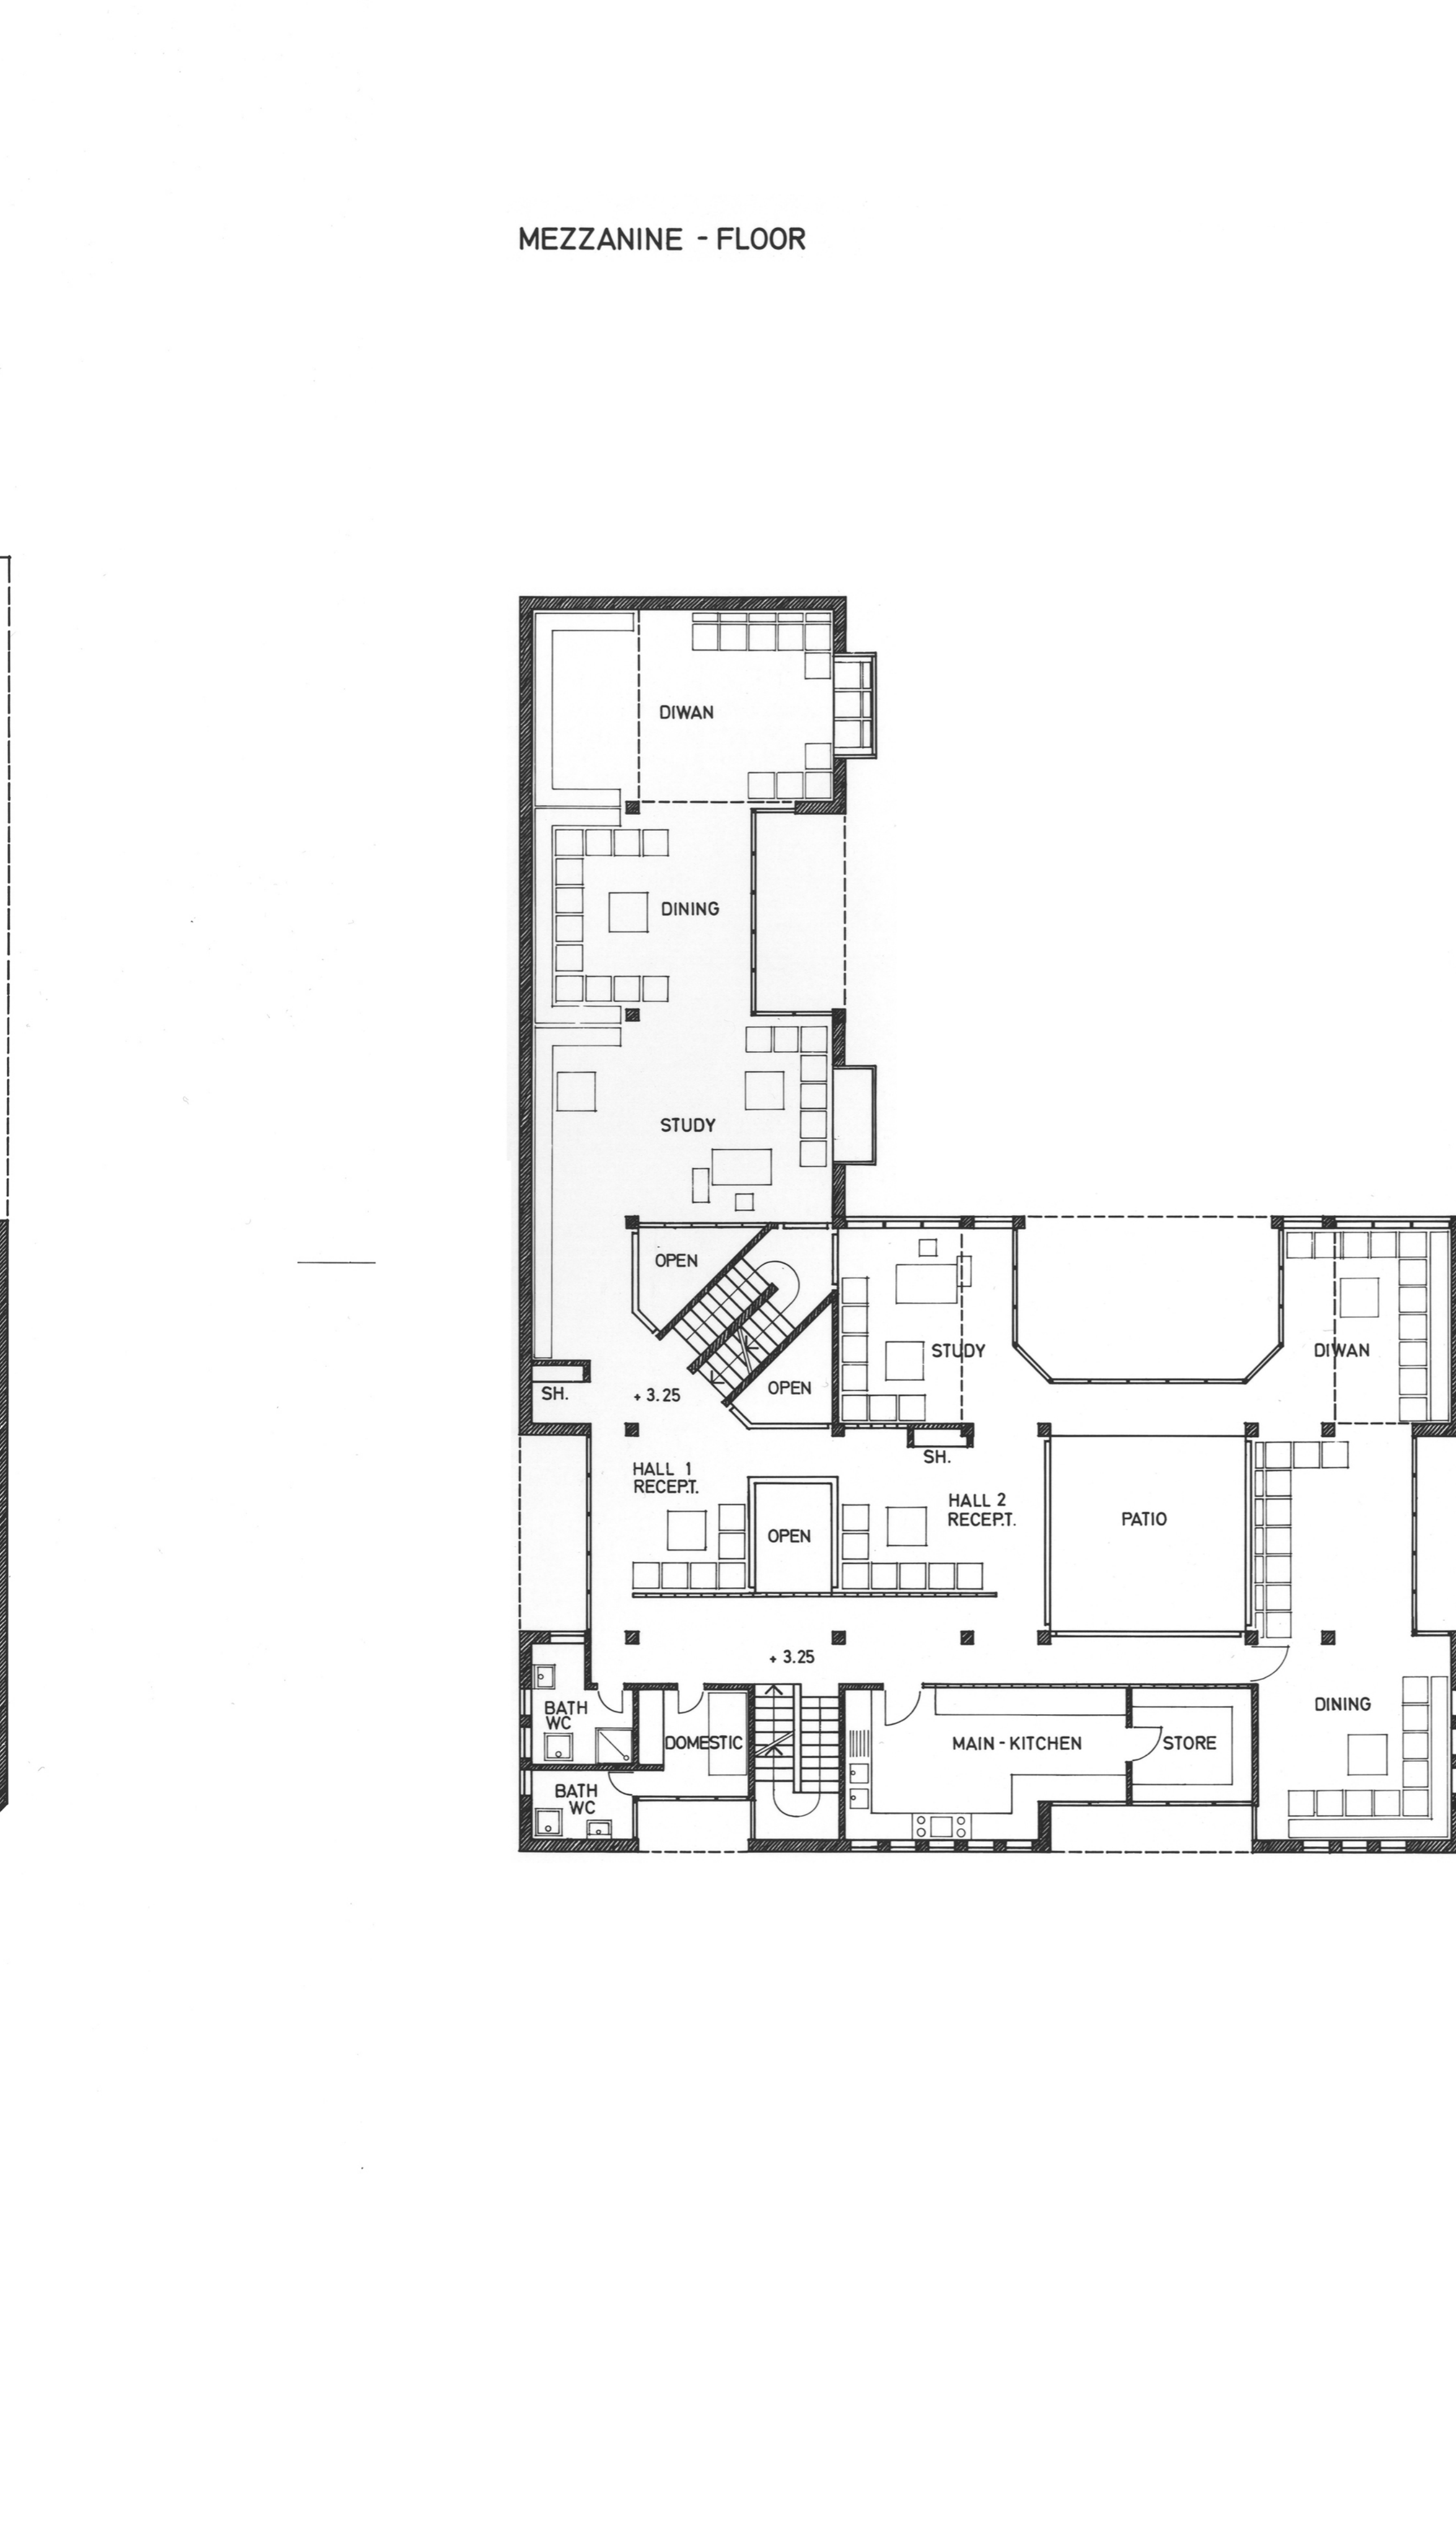


FIRST FLOOR

SECTION A

SECTION B

N

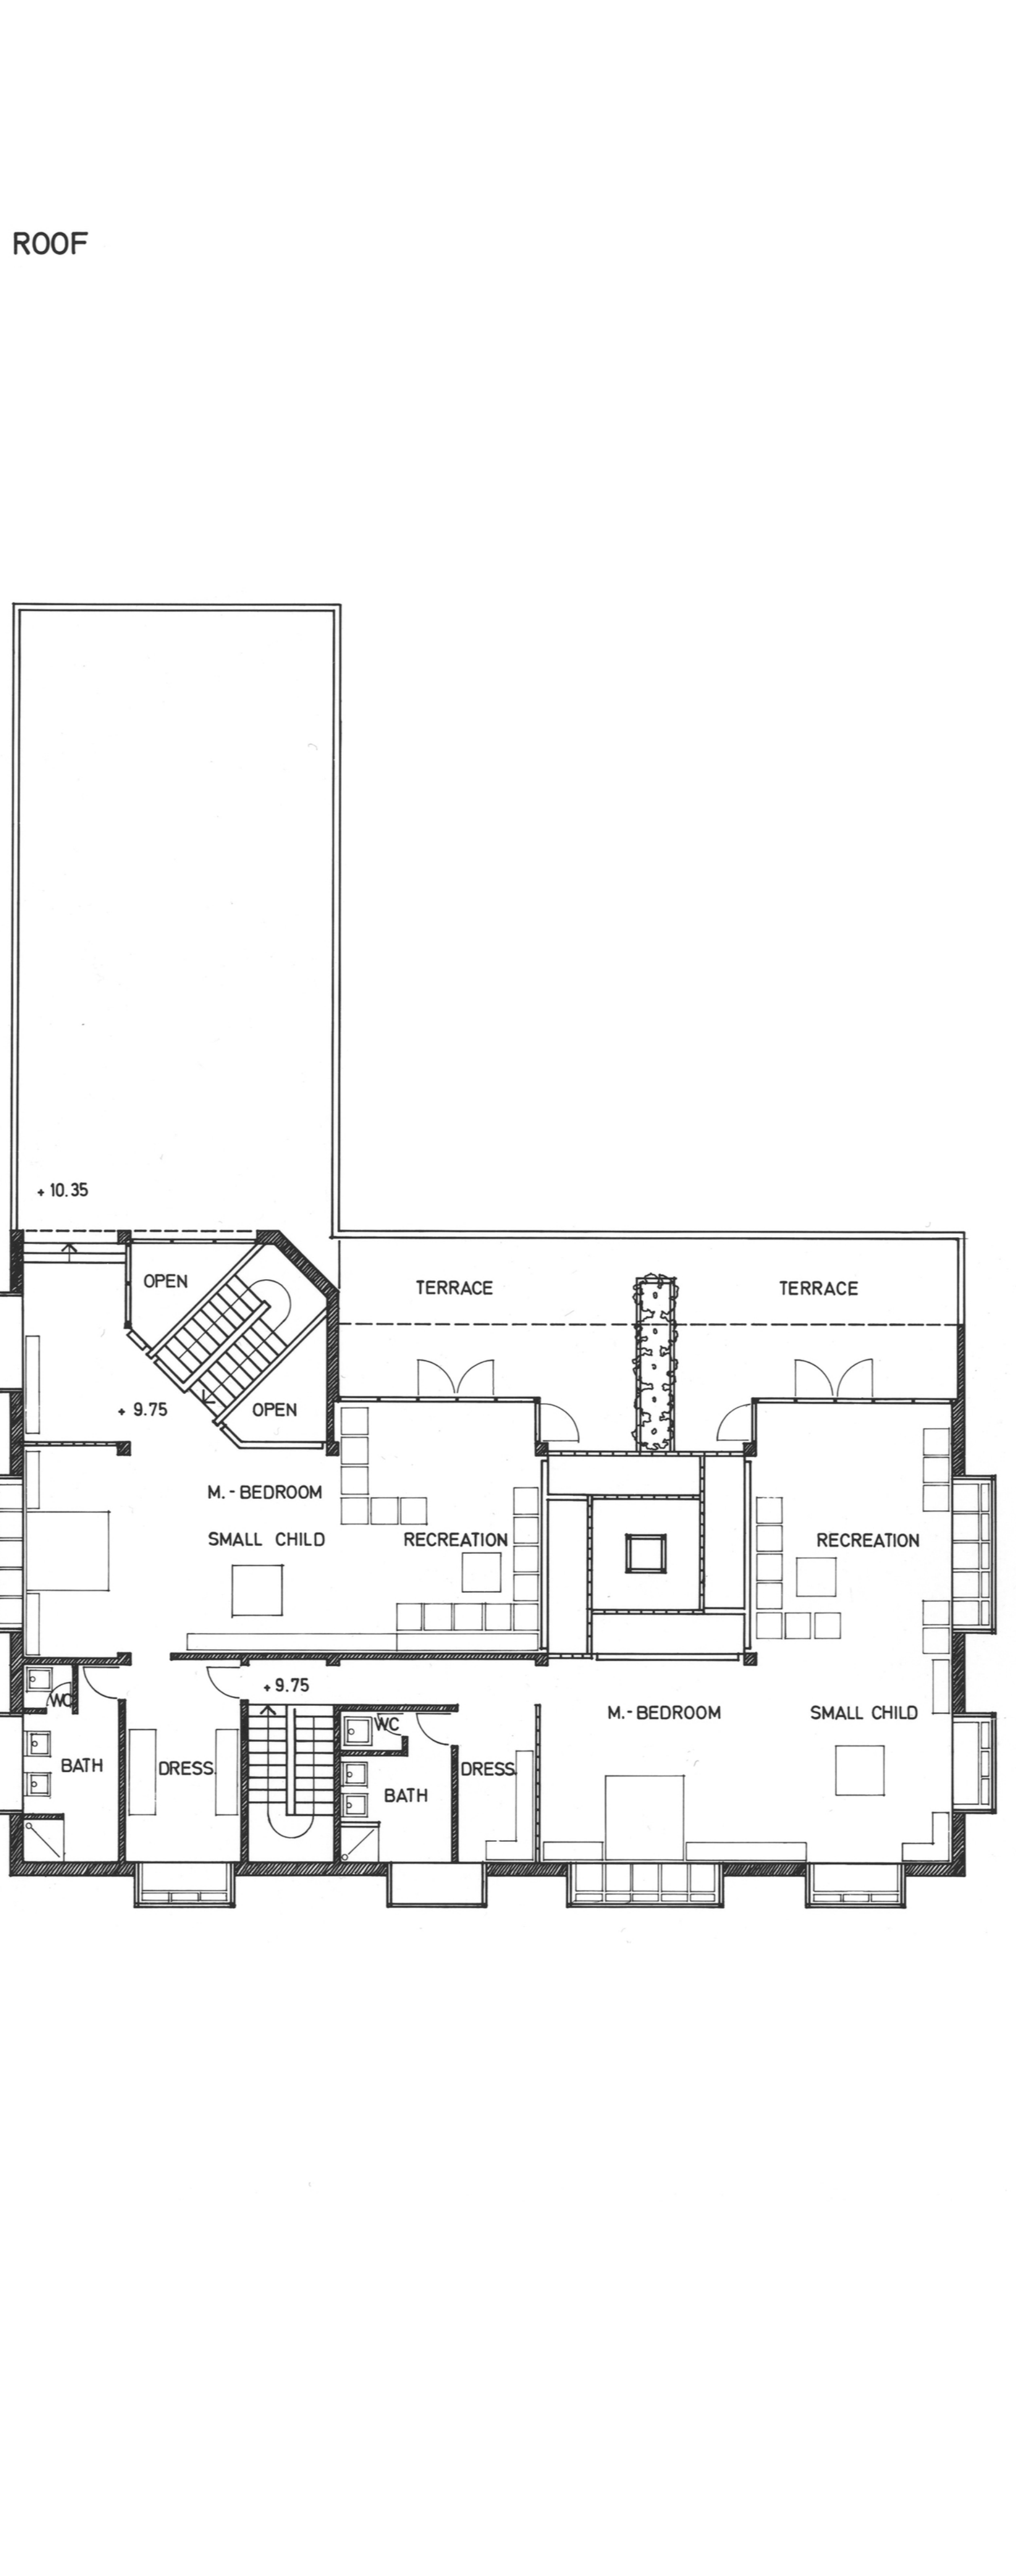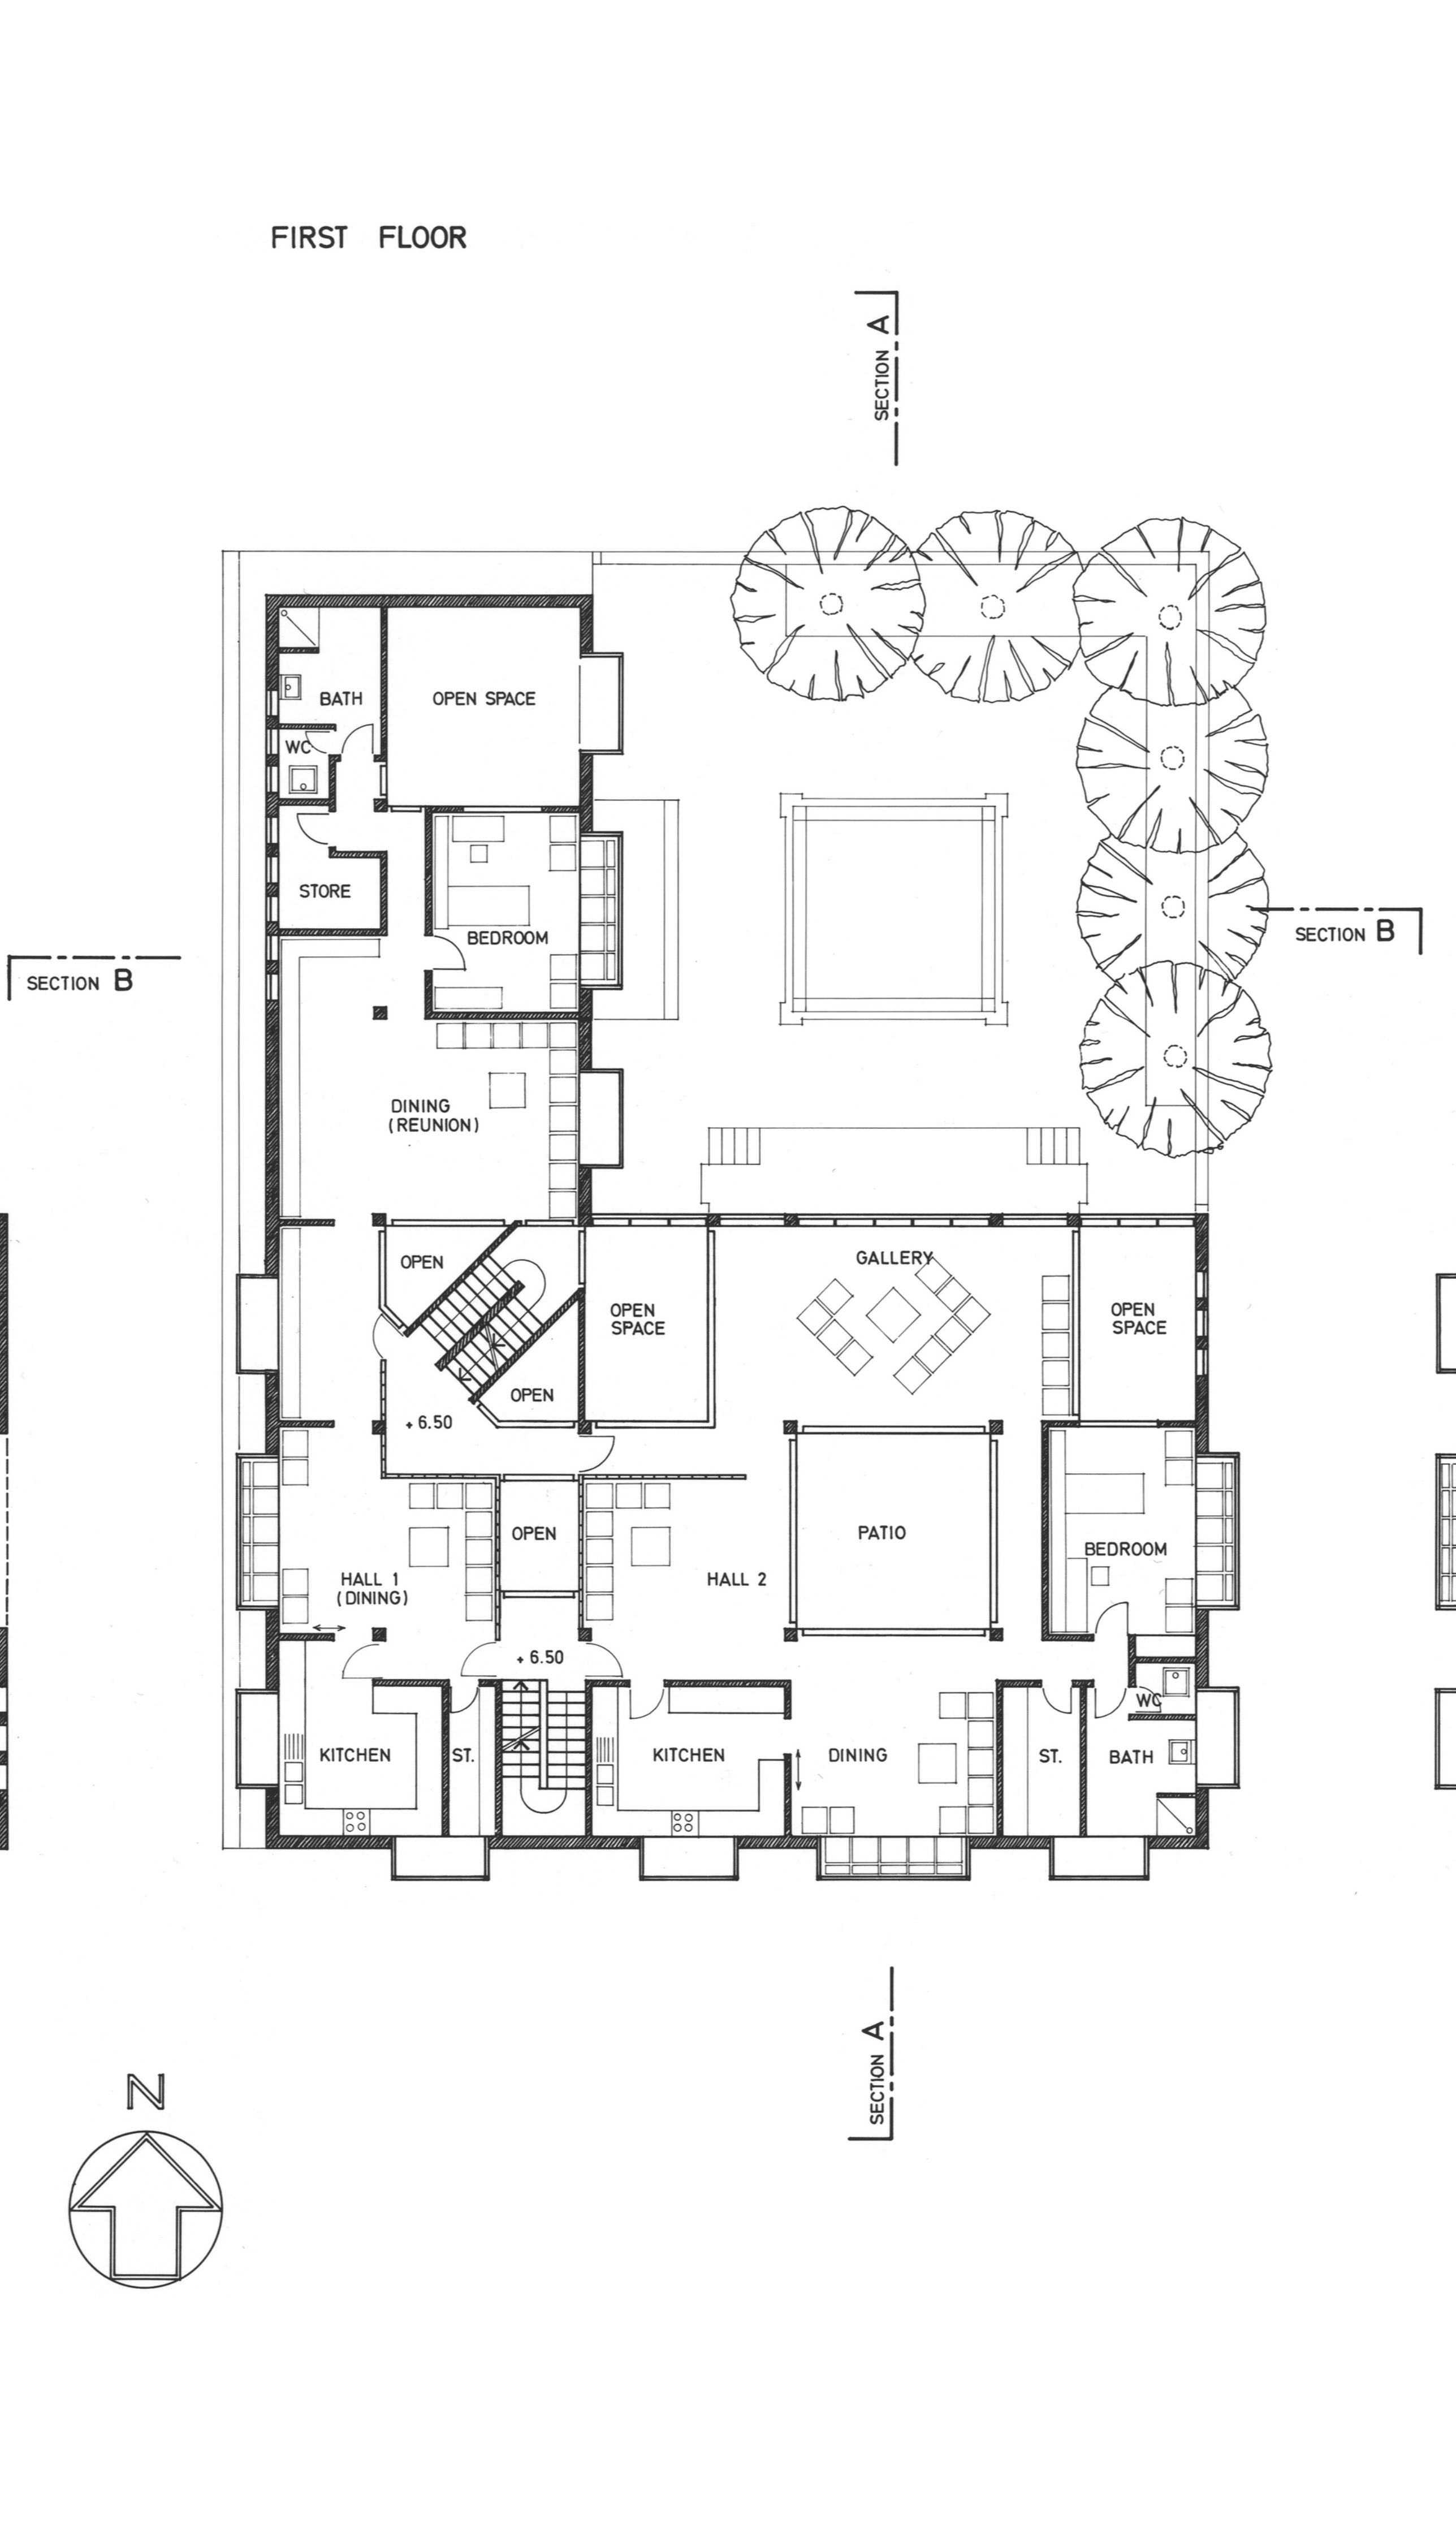

The image displays three architectural drawings of a building, likely a cultural or institutional structure, characterized by its modern design with traditional Islamic architectural elements.

EAST ELEVATION, 1:100

This elevation shows the building's facade from the east. It features a central arched entrance, a large rectangular window above it, and a series of palm trees to the right. The building is set on a raised platform.

SECTION A-A, 1:100

This section drawing illustrates the building's internal layout and vertical structure. The levels are indicated on the left:

- ROOF: +13.60
- MEZZANINE FLOOR: +3.25
- FIRST FLOOR: +6.50
- GROUND FLOOR: ±0.00
- BASEMENT: -3.95


The internal spaces include:

- SKYLIGHT
- TERRACE
- M. BR.
- DINING
- PATIO
- GALLERY
- MAIN-KITCHEN
- RECEPTION
- PLATFORM
- SWIMMING-POOL
- COURTYARD
- FOUNTAIN

The section also shows the building's footprint, including a swimming pool and a courtyard. The overall dimensions are 29.00 by 30.00.

WEST ELEVATION, 1:100

This elevation shows the building's facade from the west. It features a central arched entrance, a large rectangular window above it, and a series of palm trees to the right. The building is set on a raised platform.

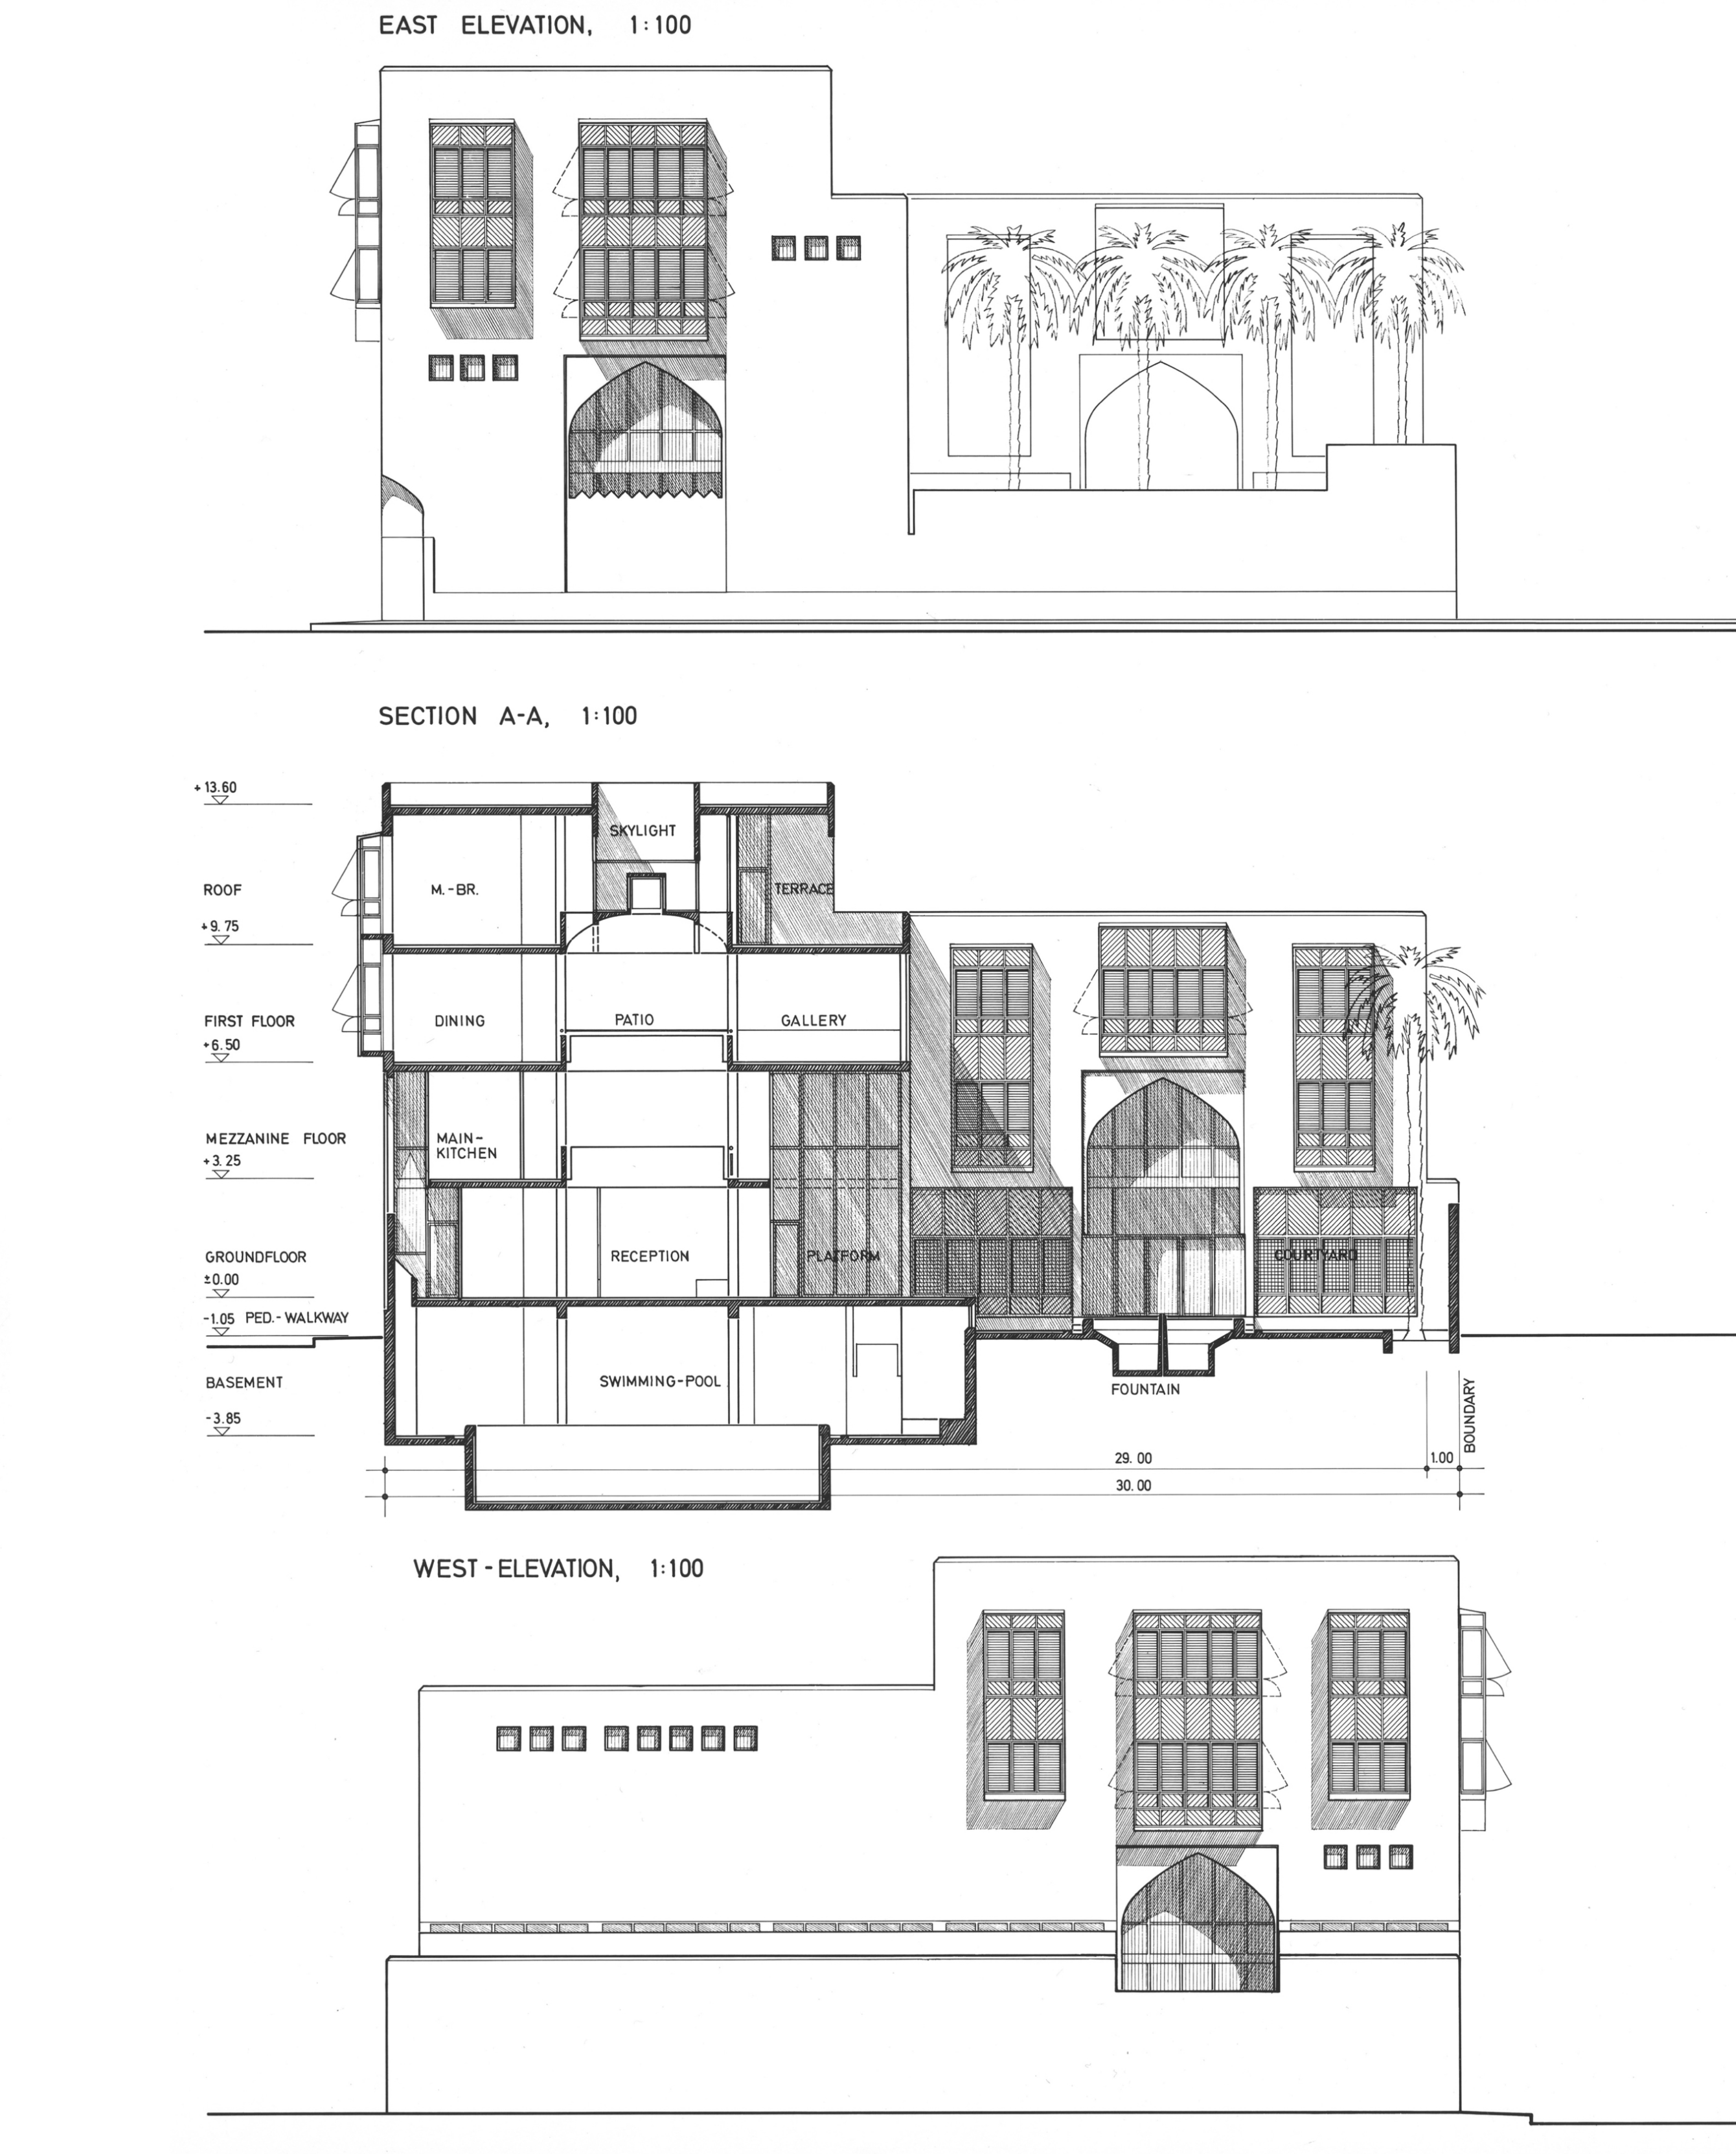

SOUTH ELEVATION, 1:100

SECTION B-B, 1:100

ROOF
FIRST FLOOR
MEZZANINE FLOOR
GROUND FLOOR
-1.05
FOUNTAIN
22.00
23.00
1.00
BOUNDARY
BEDROOM
DINING
LIVING
+10.35
+6.50
+3.25
-0.54

BUREAU DE RECHERCHES GÉOLOGIQUES ET MINÉRIES

Project **HOUSE TALAL R. KAYAL**

SCHALCHER & PARTNERS
Consulting Engineers and Architects
c/o BRGM P.O. Box 1485 Jeddah/Saudi Arabia
Phone: Jeddah 00520, Telex: 40274 tepe re

Drawn by: [] Date: 1/1/1402 File No: 1111 - 028
Scale: 1:100 Drawn by: []

